


601 TAMALPAIS DRIVE

CORTE MADERA, CA

Floor Plan

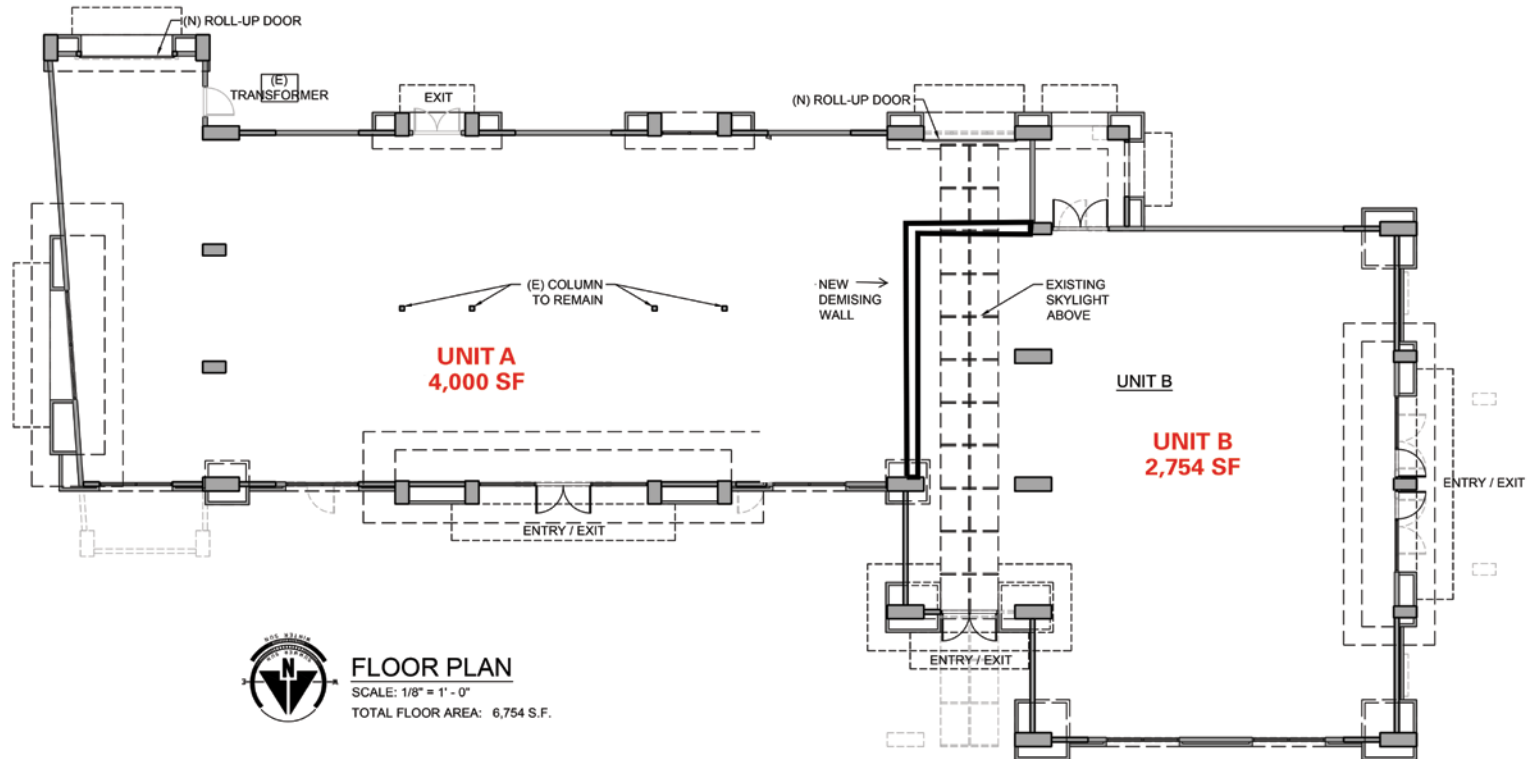

FLOOR PLAN

SCALE: 1/8" = 1' - 0"
TOTAL FLOOR AREA: 6,754 S.F.

TIM SEILER

tim@cumbelich.com

t. 925.935.5400 x106

CA DRE LIC #01076263

JOE KUVETAKIS

joe@cumbelich.com

t. 925.935.5400 X124

CA-DRE Lic #01854159

1330 N Broadway, Suite 200A

Walnut Creek, CA 94596

t. 925.935.5400 f. 925.940.9583

www.cumbelich.com

PARTNER **XTEAM**
RETAIL ADVISORS

JohnCumbelich
& Associates