


Lafayette Town Center

3606 Mt. Diablo Boulevard

Lafayette, California

SITE PLAN

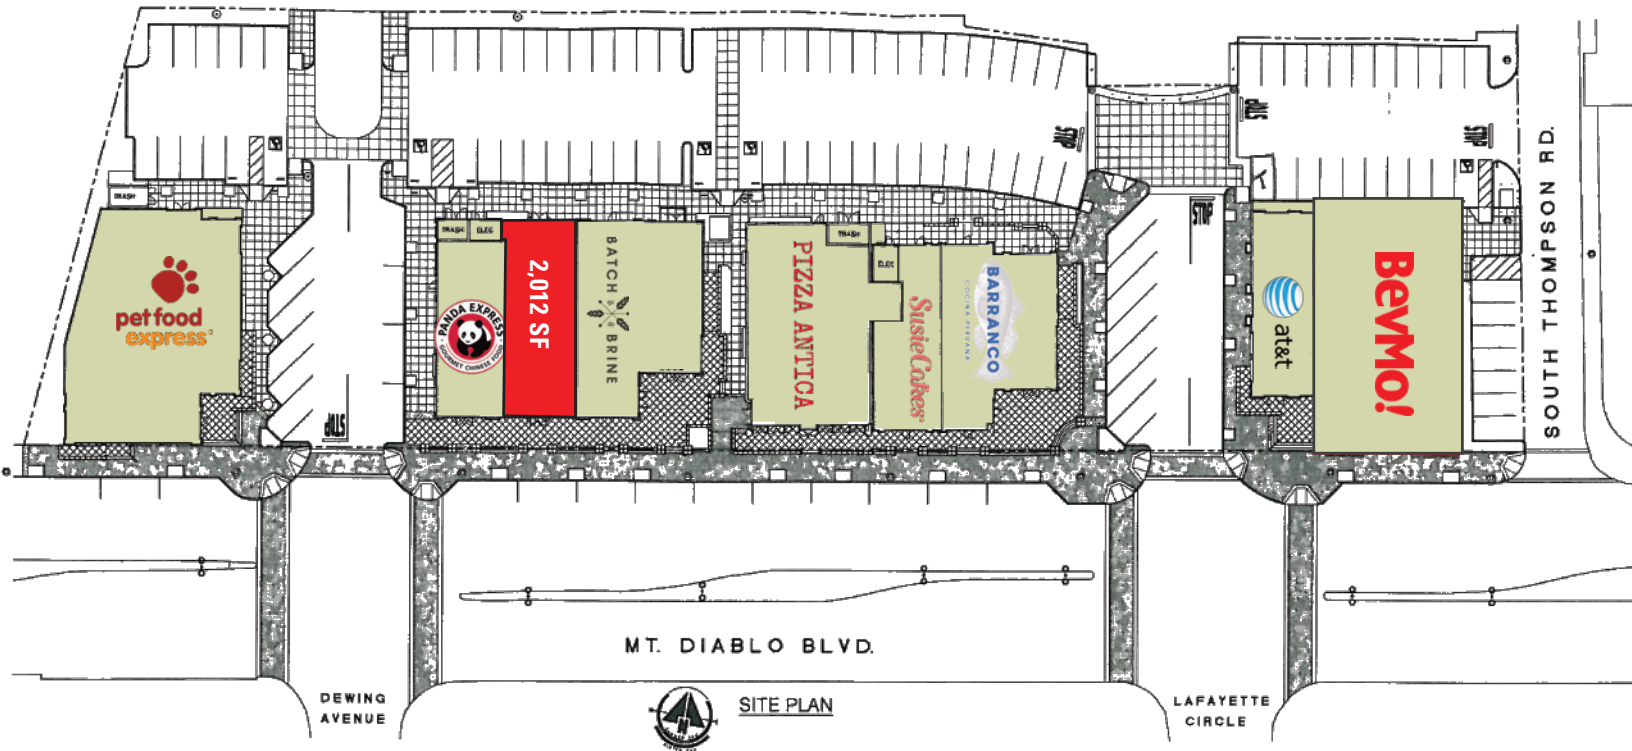

2,012 SF space available for retail (non-food) use.

For more information, please contact:

John Cumbelich
john@cumbelich.com
t. 925.935.5400 x101
CA DRE Lic #01006249

Joe Kuvetakis
joe@cumbelich.com
t. 925.935.5400 x124
CA DRE Lic #01854159

John Cumbelich & Associates
1330 N. Broadway, Suite 200A
Walnut Creek, CA 94596
t. 925.935.5400
www.cumbelich.com

**JohnCumbelich
& Associates**


PARTNER XTEAM
RETAIL ADVISORS

Lafayette Town Center

3606 Mt. Diablo Boulevard

Lafayette, California

FLOOR PLAN

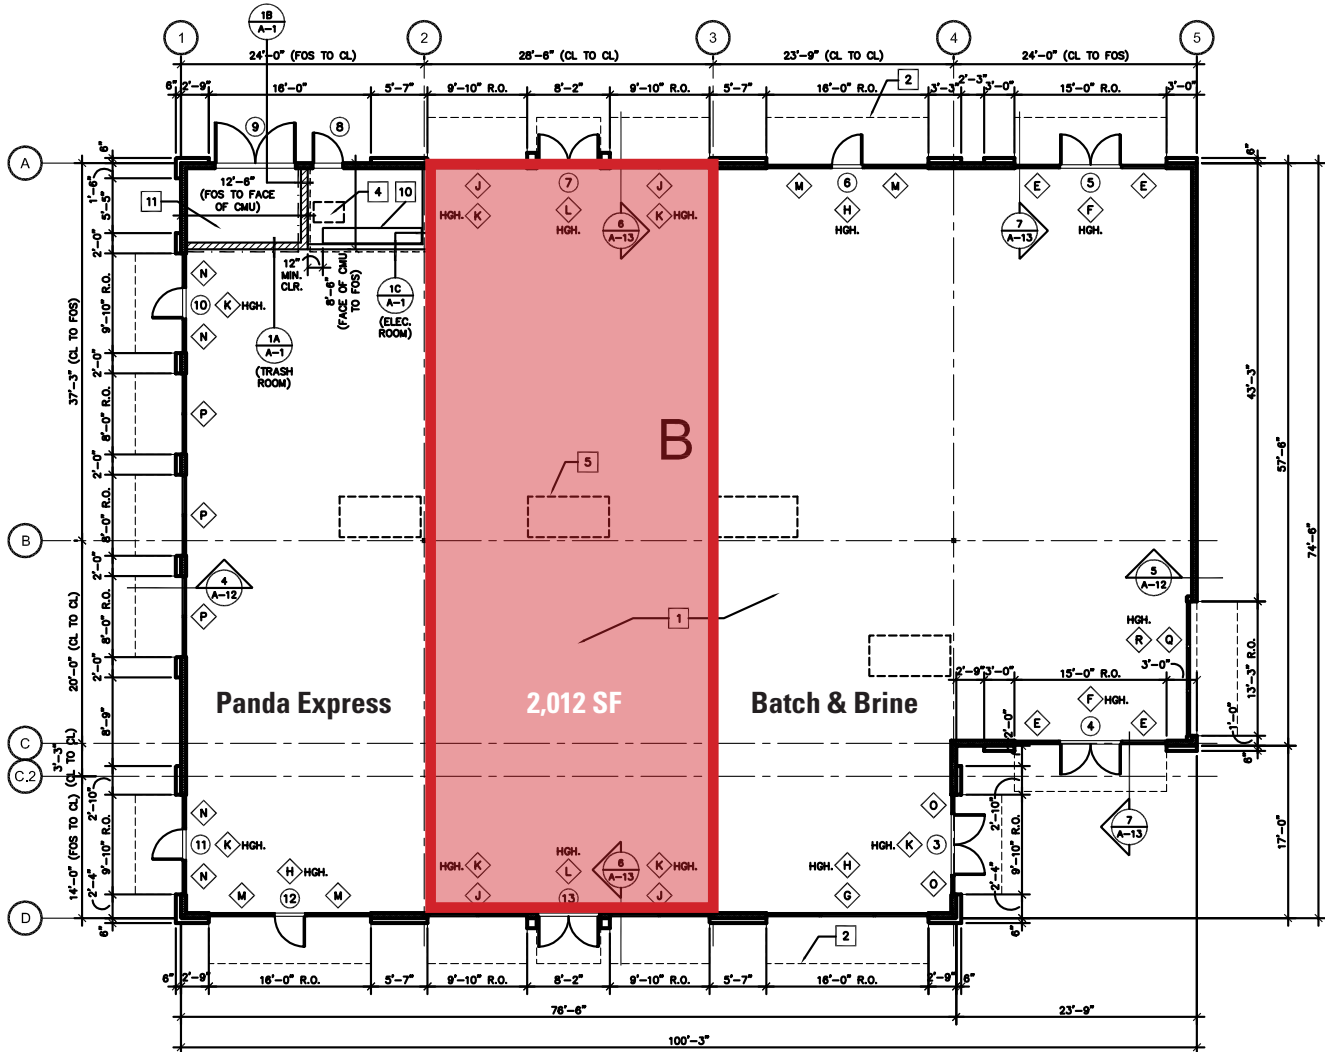

Mt. Diablo Blvd



FLOOR PLAN - BUILDING B

SCALE: 1/8" = 1'-0"

For more information, please contact:

John Cumbelich
john@cumbelich.com
t. 925.935.5400 x101
CA DRE Lic #01006249

Joe Kuvetakis
joe@cumbelich.com
t. 925.935.5400 x124
CA DRE Lic #01854159

John Cumbelich & Associates
1330 N. Broadway, Suite 200A
Walnut Creek, CA 94596
t. 925.935.5400
www.cumbelich.com

**JohnCumbelich
& Associates**

PARTNER XTEAM
RETAIL ADVISORS